

PROFIL PODŁUŻNY

skala 1:100/1000


PUNKTY CHARAKTERYSTYCZNE

PROJ. PRZEPUST #600
RZ. WLOTU – 261.39
RZ. WYLOTU – 261.34

ROZBIÓRKA ISTN. I WYKONANIE NOWEGO (264.48–0.03)=
PRZEPUSTU SKRZYNKOWEGO 1,2x1,2M S+0.27,3
RZ. WLOTU – 261.00
RZ. WYLOTU – 260.94

ISTN. PRZEPUST #600 DO LKWADACJI

ROZBIÓRKA ISTN. I WYKONANIE NOWEGO
PRZEPUSTU SKRZYNKOWEGO 1,2x1,2M
RZ. WLOTU – 264.00
RZ. WYLOTU – 263.94



ODLEGŁOŚCI		KILOMETRAŻ	
4500.00	4500.87	4.500	
4502.97	4508.84		
4516.00	4521.92		
4525.00	4550.00		
4552.35	4574.60	4.600	
4575.00	4588.38		
4594.43	4600.00		
4612.16	4618.31		
4625.00	4630.04		
4633.42	4650.00		
4659.96	4675.00		
4681.00	4700.00	4.700	
4702.12	4725.00		
4734.54	4752.58		
4743.10	4775.00		
4748.57	4796.04	4.800	
4751.92	4800.00		
4775.00	4821.78		
4781.97	4833.20		
4796.04	4844.62		
4800.00	4846.49		
4865.69	4865.00		
4875.00	4882.49		
4882.49	4900.00	4.900	
4905.44	4920.73		
4921.62	4925.00		
4933.11	4945.00		
4945.00	4960.00		
4960.00	4975.00		
4975.00	4991.19		
5000.00	5007.19	5.000	
5012.28	5018.28		
5018.28	5038.90		
5038.90	5050.00		
5059.55	5073.77		
5075.00	5100.00	5.100	
5111.09	5125.00		
5150.00	5158.55		
5173.93	5175.00		
5193.04	5200.00		
5207.73	5212.45		
5225.00	5235.35		
5250.00	5253.62		
5275.00	5297.91		
5300.00	5304.51		
5305.15	5314.09		
5314.09	5325.00		
5338.95	5350.00		
5375.00	5375.00	5.200	
5388.25	5400.00		
5406.55	5409.91		
5425.00	5438.25		
5438.25	5450.00		
5460.87	5475.00		
5478.88	5488.25		
5488.25	5500.00	5.300	
5519.20	5520.87		
5525.00	5535.00		
5547.20	5559.32		
5555.00	5575.00		
5590.51	5600.00	5.400	
5601.71	5618.07		
5618.07	5625.00		
5650.00	5667.99		
5672.26	5675.00		
5680.03	5680.03		
5693.32	5693.32		
5693.32	5700.00	5.500	
5700.00	5725.00		
5725.00	5737.63		
5737.63	5750.00		
5750.00	5762.26		
5762.26	5775.00		
5775.00	5780.00	5.600	
5780.00	5785.00		
5785.00	5790.00		
5790.00	5795.00		
5795.00	5800.00	5.700	
5800.00	5805.00		
5805.00	5810.00		
5810.00	5815.00		
5815.00	5820.00		
5820.00	5825.00		
5825.00	5830.00		
5830.00	5835.00		
5835.00	5840.00		
5840.00	5845.00		
5845.00	5850.00	5.800	
5850.00	5855.00		
5855.00	5860.00		
5860.00	5865.00		
5865.00	5870.00		
5870.00	5875.00		
5875.00	5880.00		
5880.00	5885.00		
5885.00	5890.00		
5890.00	5895.00		
5895.00	5900.00	5.900	
5900.00	5905.00		
5905.00	5910.00		
5910.00	5915.00		
5915.00	5920.00		
5920.00	5925.00		
5925.00	5930.00		
5930.00	5935.00		
5935.00	5940.00		
5940.00	5945.00		
5945.00	5950.00		
5950.00	5955.00		
5955.00	5960.00		
5960.00	5965.00		
5965.00	5970.00		
5970.00	5975.00		
5975.00	5980.00		
5980.00	5985.00		
5985.00	5990.00		
5990.00	5995.00		
5995.00	6000.00	6.000	

PROJEKTANT:	mgr inż. Robert Baraniewicz	WSP. PROJEKTANT:	mgr inż. Jacek Górecki
OPRACOWAŁ:	inż. Jacek Górecki		
DATA WYKONANIA:	2021		
SKALA:	1:100/1000		
RSB NR:	4.4		